
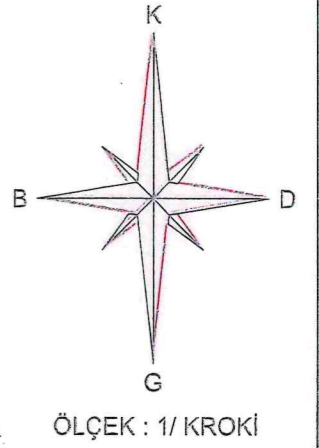


DÜZENLEME SINIR KROKİSİ

ITRF96 (2005E) KOORDİNAT SİSTEMİ

İLİ : MERSİN
İLÇESİ : SİLİFKE
MAHALLE : KOCAPINAR
PAFTA : P31-B-22-B/2/B-2-B
ADA : 182
PARSEL : 1

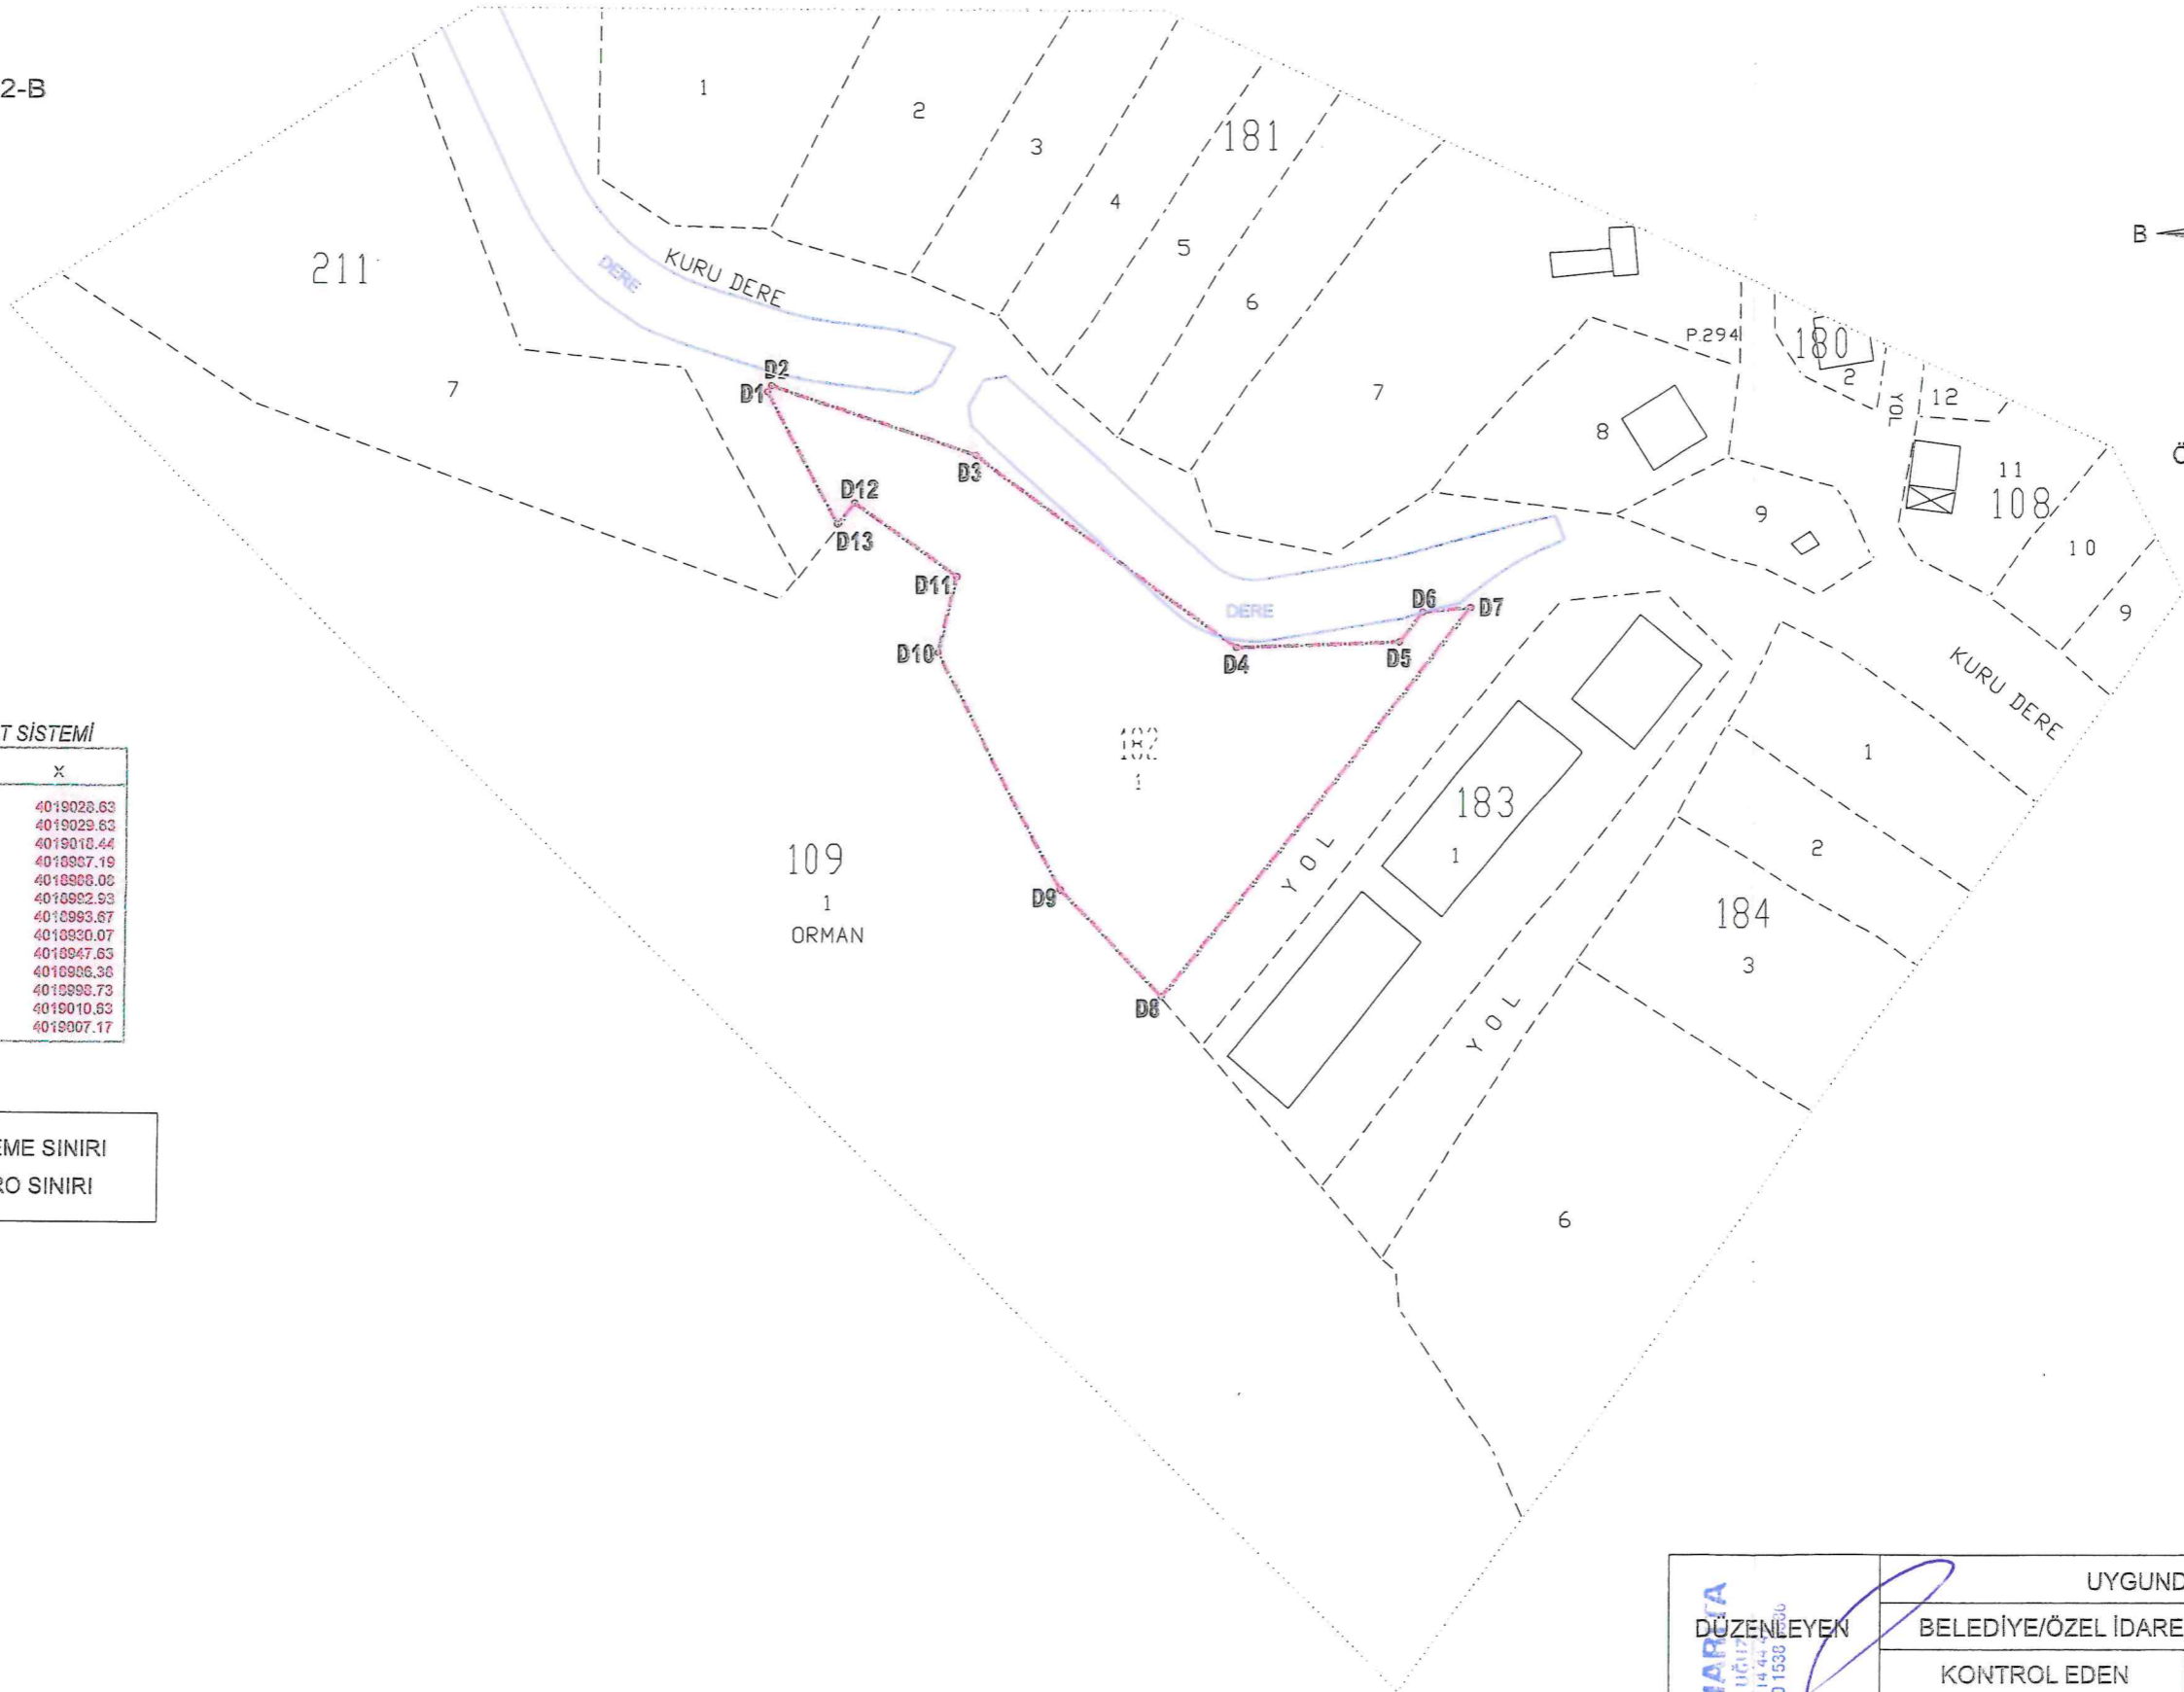

ITRF96 (2005E) KOORDİNAT SİSTEMİ

Nokta No	Y	X
D1	575863.44	4019028.63
D2	575864.14	4019029.63
D3	575897.76	4019018.44
D4	575841.29	4018987.19
D5	575868.34	4018988.06
D6	575872.24	4018982.93
D7	575880.19	4018983.67
D8	575828.28	4018930.07
D9	575812.29	4018947.63
D10	575881.54	4018986.38
D11	575884.59	4018988.73
D12	575877.94	4019010.83
D13	575875.20	4019007.17

—	DÜZENLEME SINIRI
- - - - -	KADASTRO SINIRI

	UYGUNDUR
	BELEDİYE/ÖZEL İDARE/PROJE İDARESİ
	KONTROL EDEN
	ONAYLAYAN
ADI SOYADI	
TARİH	
İMZA	

GENÇ HARİTA
DÜZENLEYEN
MERSİN İLİ
SİLİFKE İLÇESİ
KOCAPINAR MAHALLESİ
P31-B-22-B/2/B-2-B
PAFTA
ADA NO: 182
SİTE NO: 140 1538

HABİS ÖZÜŞEN
MERSİN İLİ
SİLİFKE İLÇESİ
KOCAPINAR MAHALLESİ
P31-B-22-B/2/B-2-B
PAFTA
ADA NO: 182
SİTE NO: 140 1538